

Southern Utah University  
 Theatre Arts and Dance  
 2020-2021 Season  
 351 W University Blvd  
 Cedar City, Utah 84720


# General Plan

MC 116  
 Work Area Layout

DESIGNER	Brian Swanson
DATE	8/28/2020
SCALE	3/16" = 1'-0"
MATERIAL	QUANTITY

GP1

60'

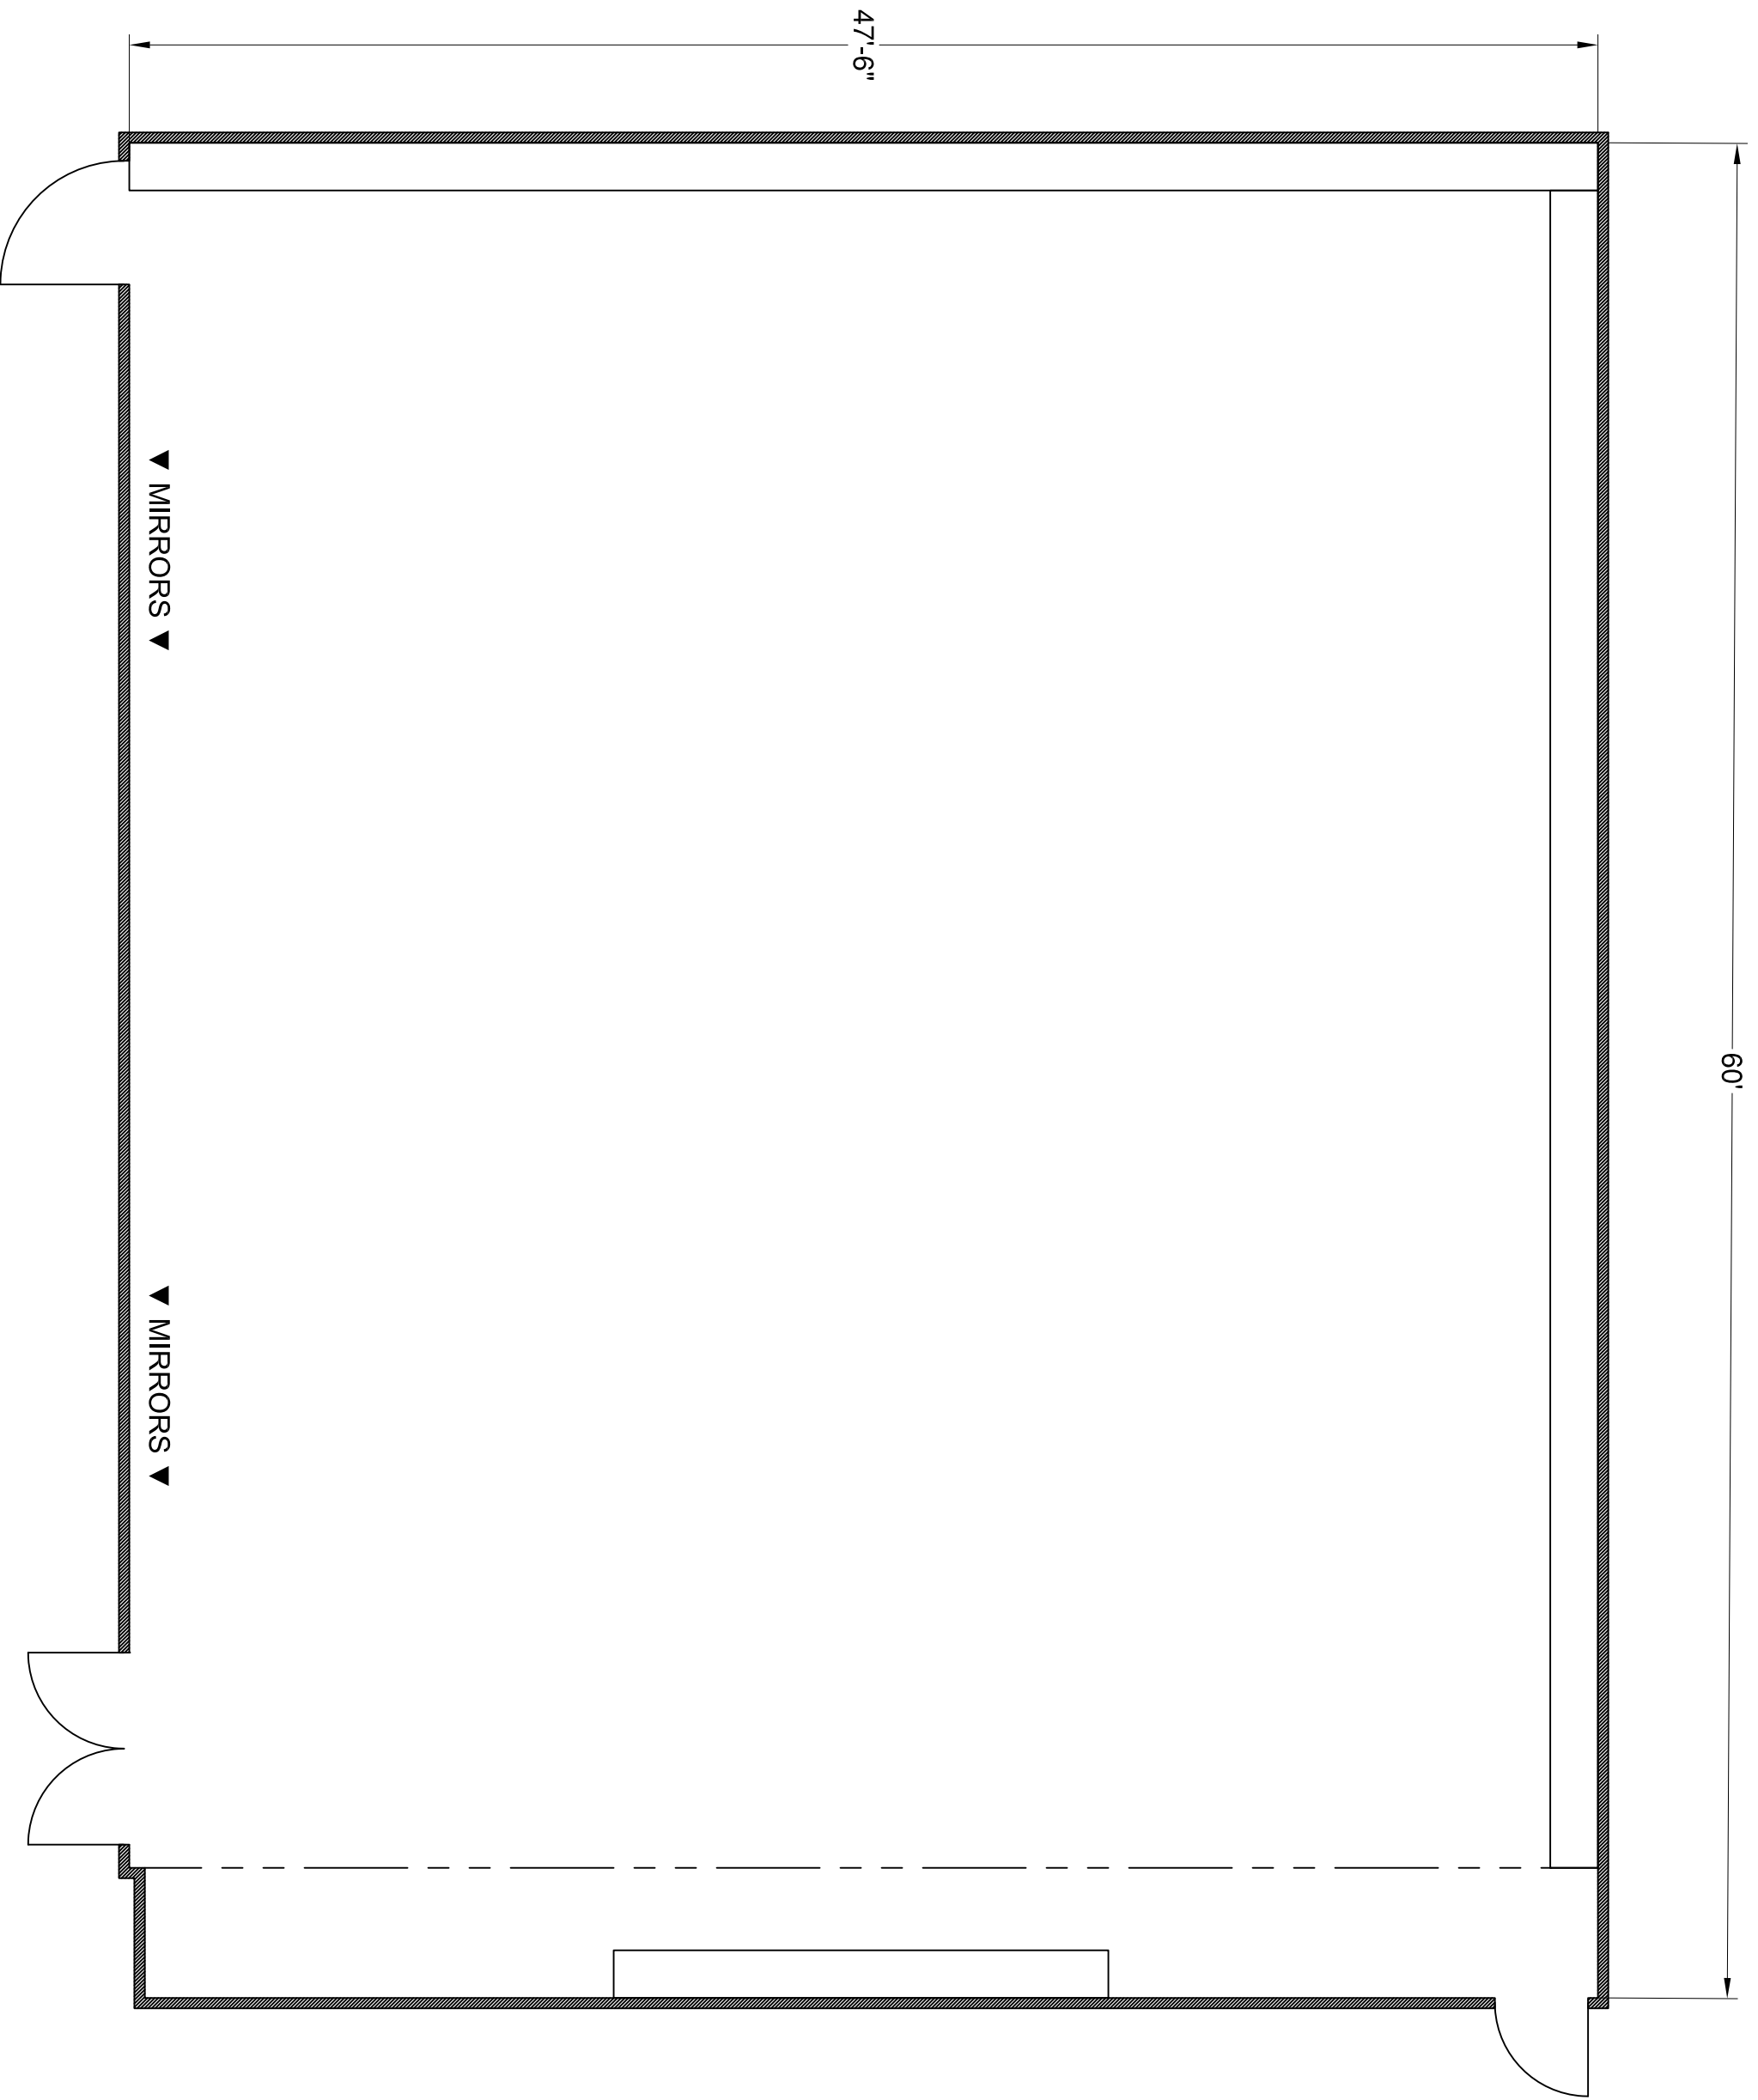

47'-6"

▼ MIRRORS ▼

▼ MIRRORS ▼

# General Plan

MC 116A  
 Ballet Bars Layout

DESIGNER	
TECH	Brian Swanson
DATE	8/28/2020
PROJECT	
SCALE	3/16" = 1'-0"
MATERIAL	QUANTITY

GP2